



Ground Floor Plan

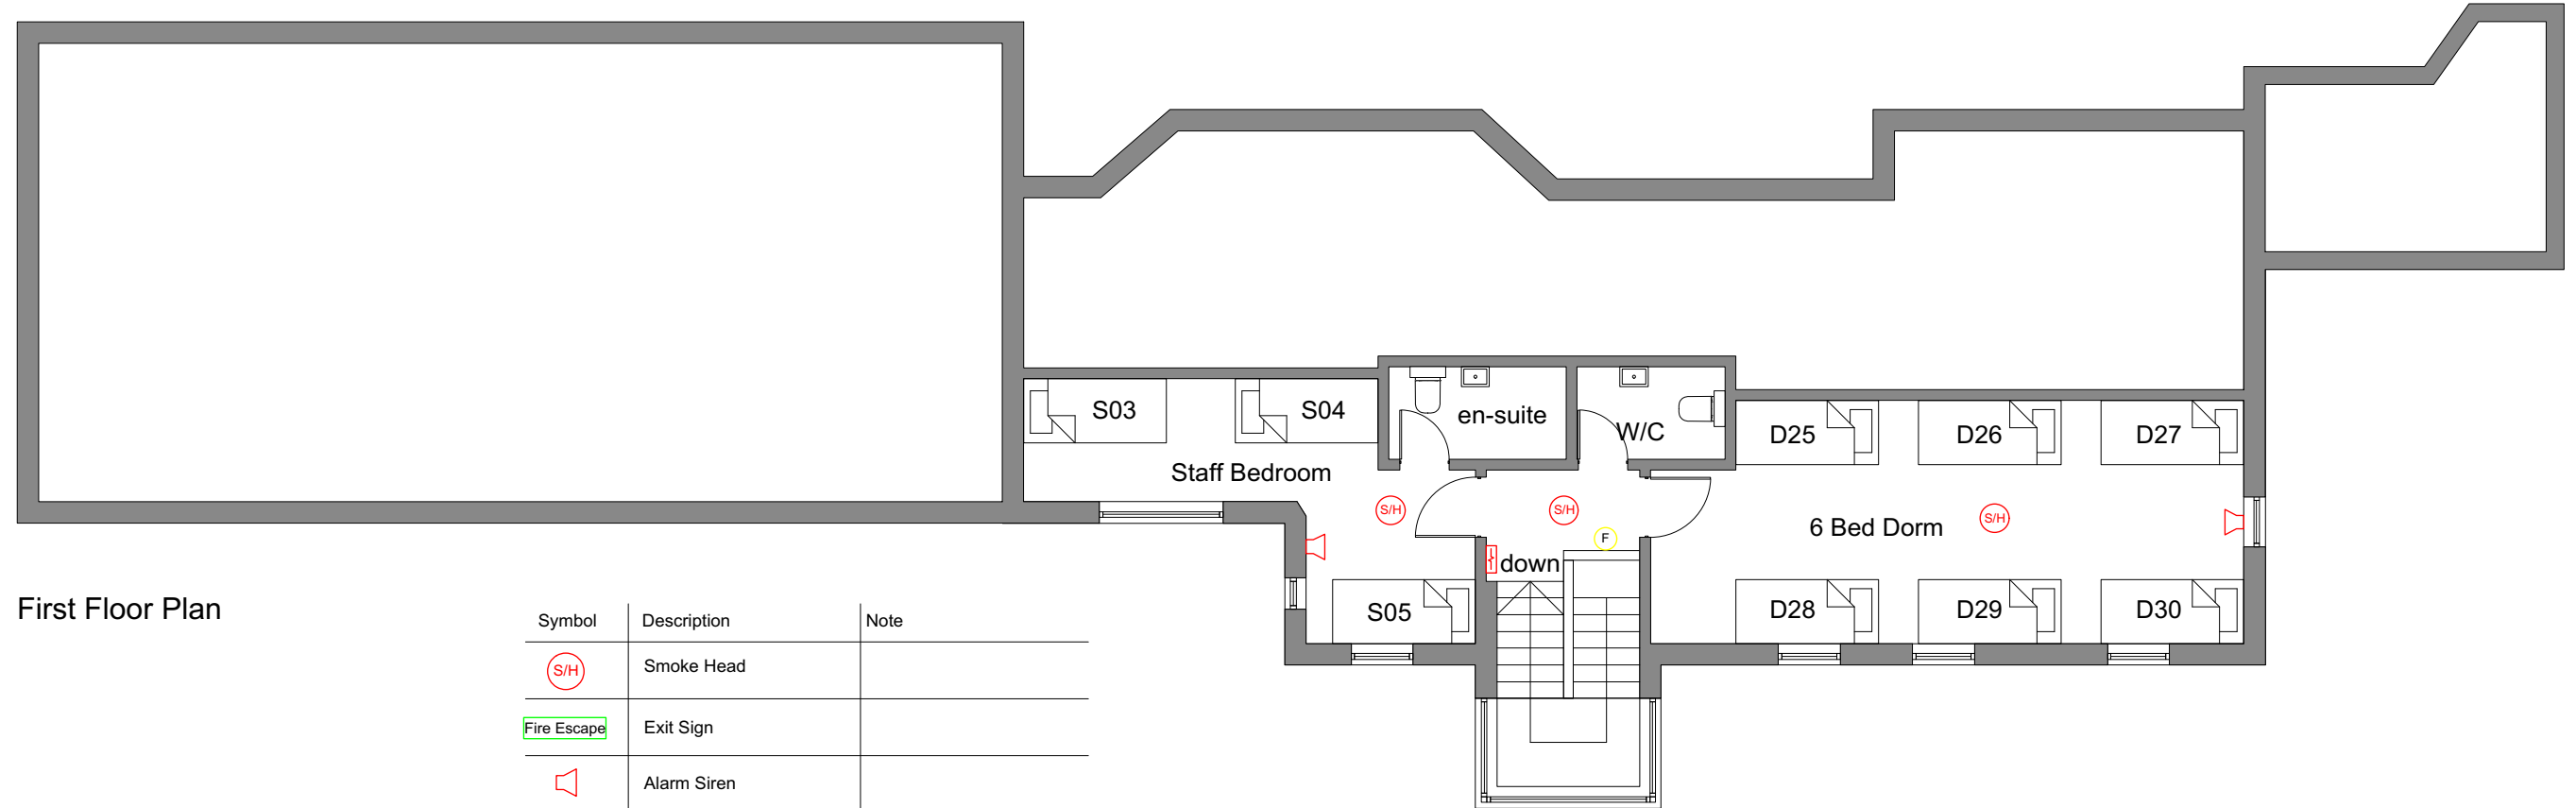

First Floor Plan

Symbol	Description	Note
(S/H)	Smoke Head	
Fire Escape	Exit Sign	
[Speaker]	Alarm Siren	
[Square with X]	Alarm (Break Glass) Warning Point	
[Square with X]	Break Glass Gas Supply Shut of Point	
[Square with X]	Alarmed Fire Escape	
(F)	Foam Fire Extinguisher	Some are Eco Green foam extinguishers
(P)	Powder Fire Extinguisher	
(W)	Water Fire Extinguisher	
(CO2)	Carbon Dioxide Fire Extinguisher	

Simon Corbett Architect Ltd

 

Lantau Hillyfields Winscombe North Somerset BS25 1PH T:07969 607 913
simoncorbett@btinternet.com www.simoncorbettarchitect.co.uk

All dimensions are to be checked on site prior to the commencement of work and any discrepancies are to be reported to the architect. This drawing is the copyright of the architect and may not be reproduced without permission.

client Barton Camp
address Barton Camp, Winscombe, North Somerset, BS25 1DY
project Site Plan

title The Harvey Centre

date	June 2018	drawing no.	SCA 1817 007	rev	0
stage	Plans				